


## PHASE 2 N 28<sup>TH</sup> STREET - N 21ST STREET



0 40 80

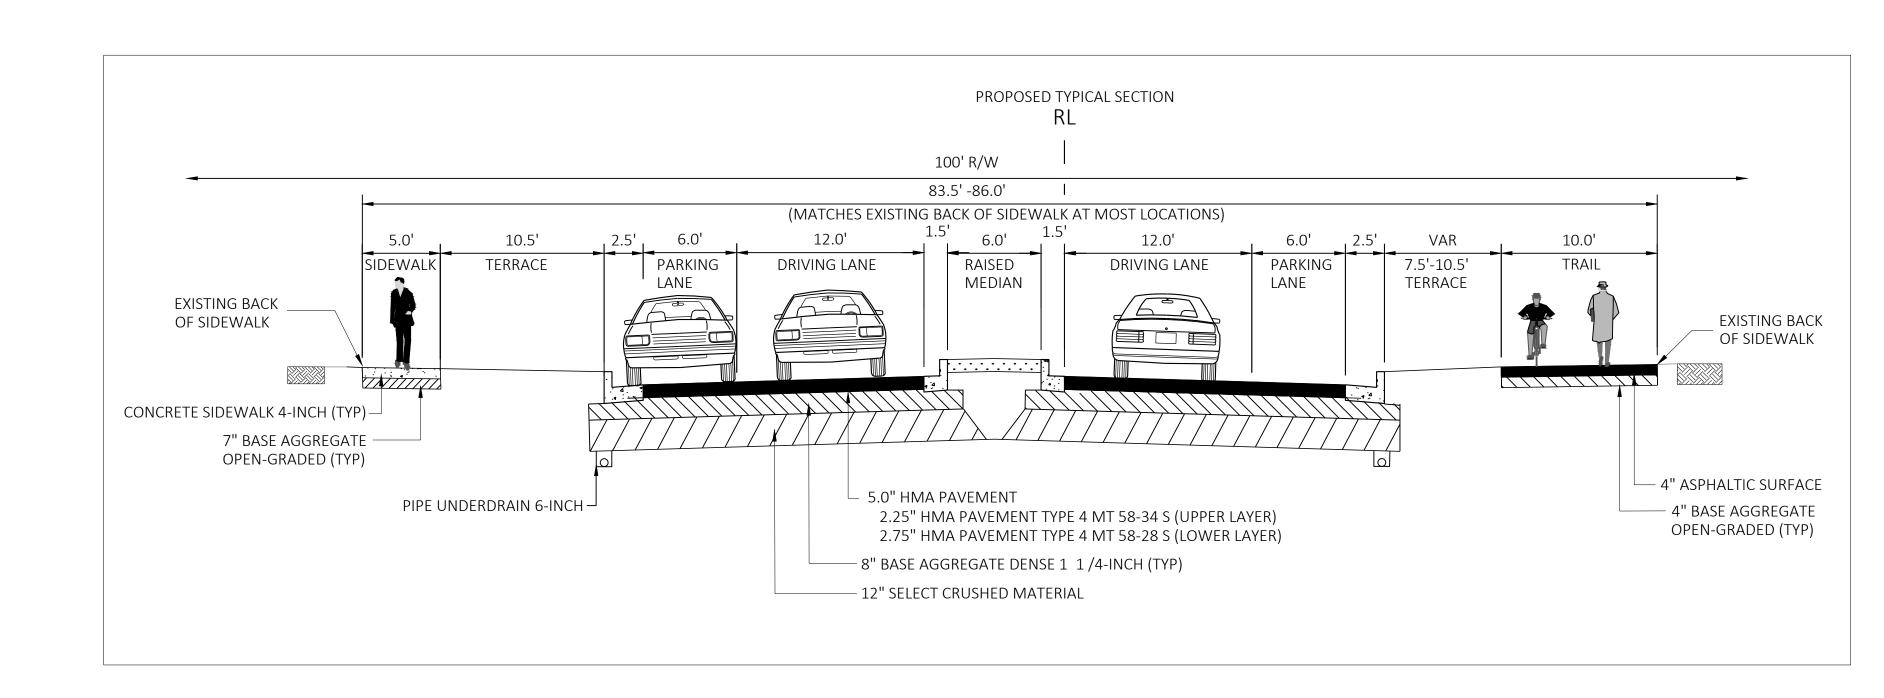

LEGEND

PROPOSED IMPROVEMENTS

EXISTING R/W