





PHASE 1 N 21 ST STREET - BELKNAP STREET

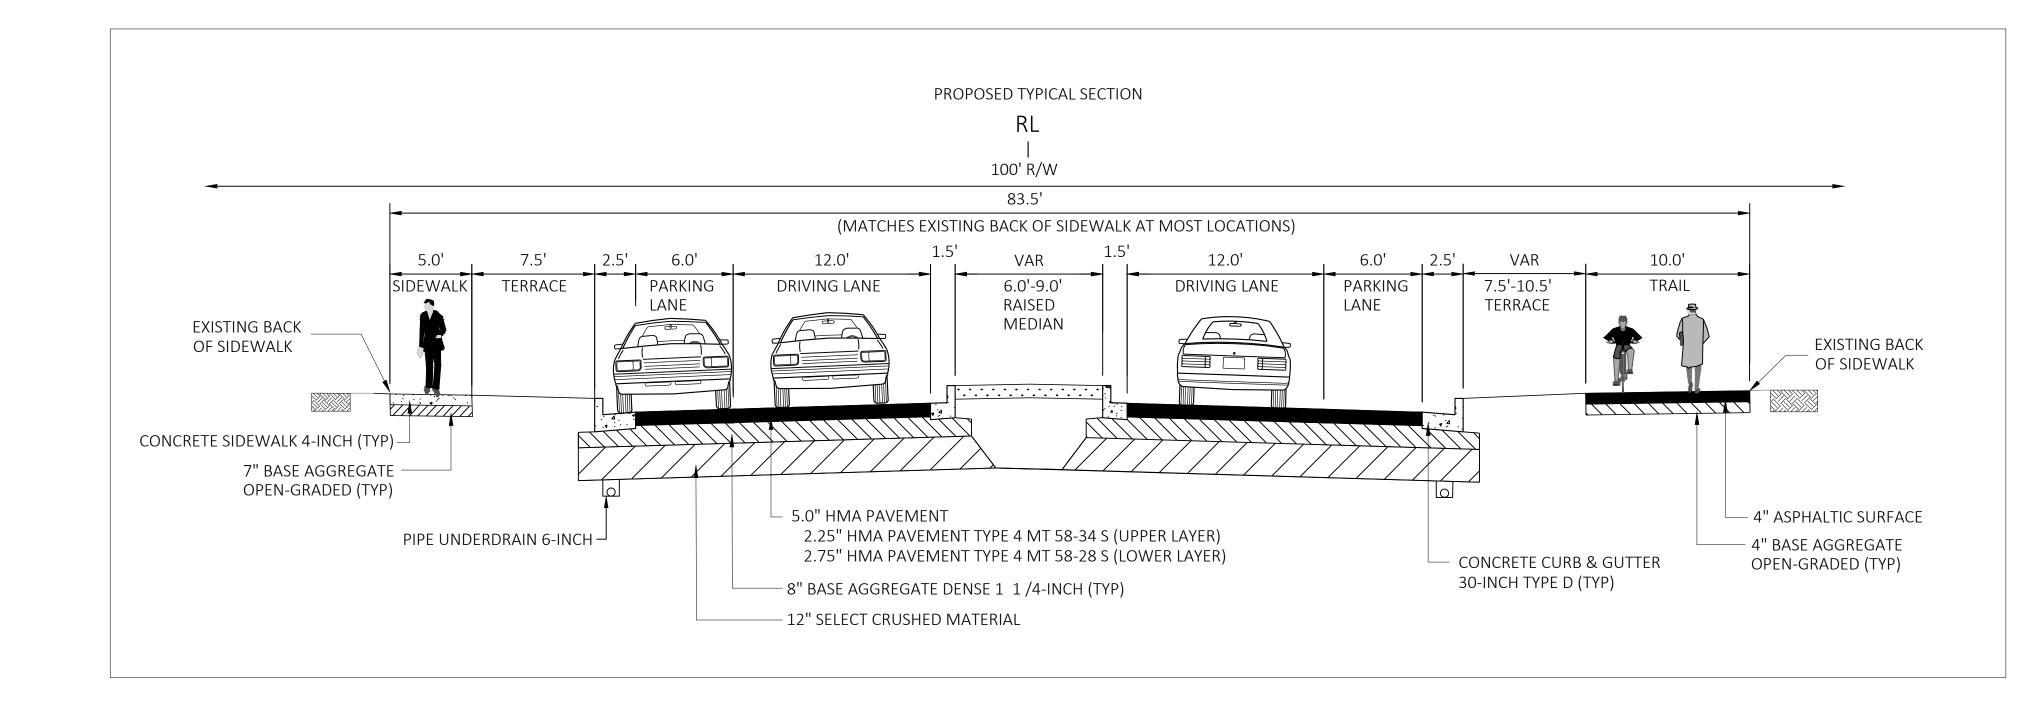

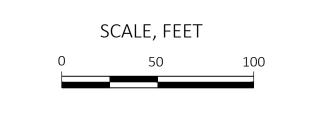

 

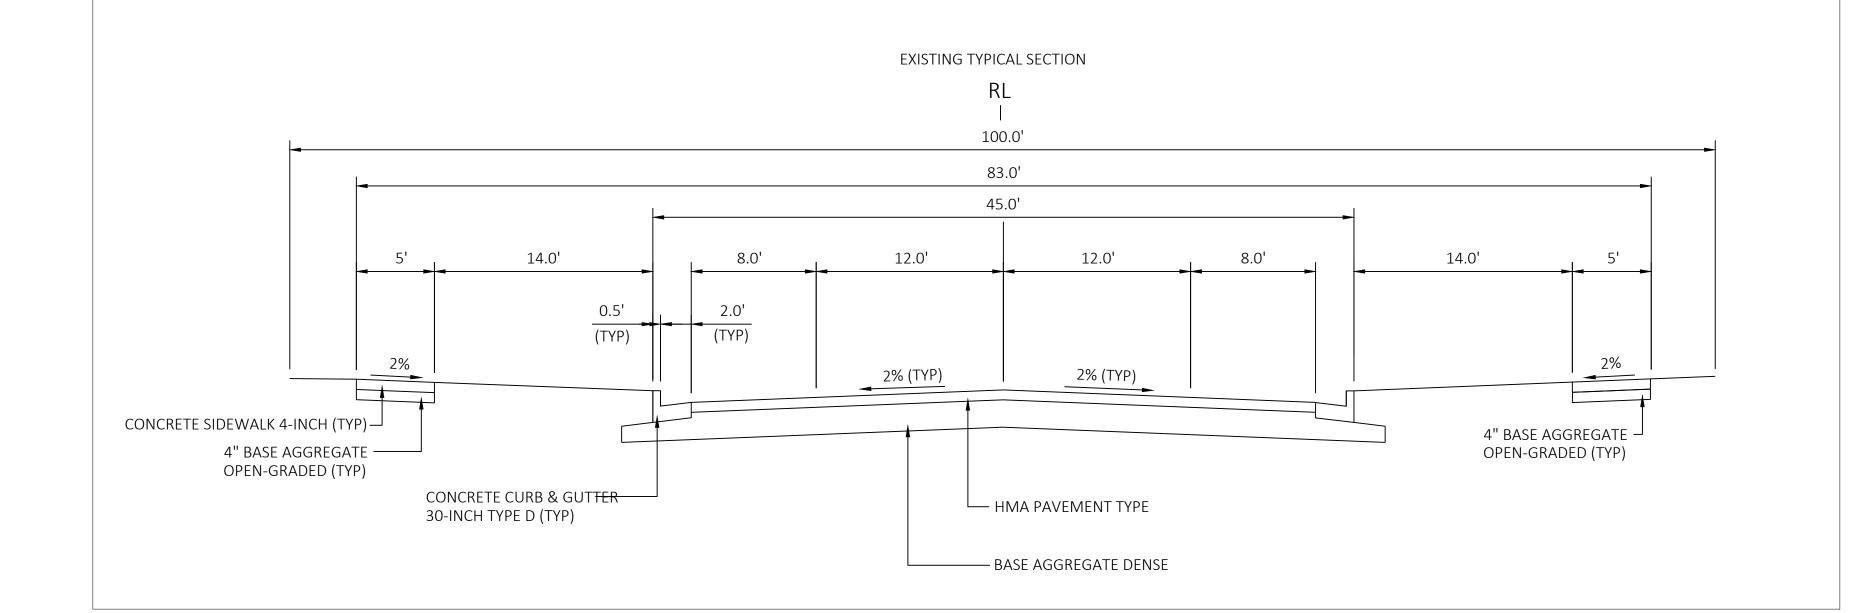

PHASE 2 N 28TH STREET - N 21ST STREET

