


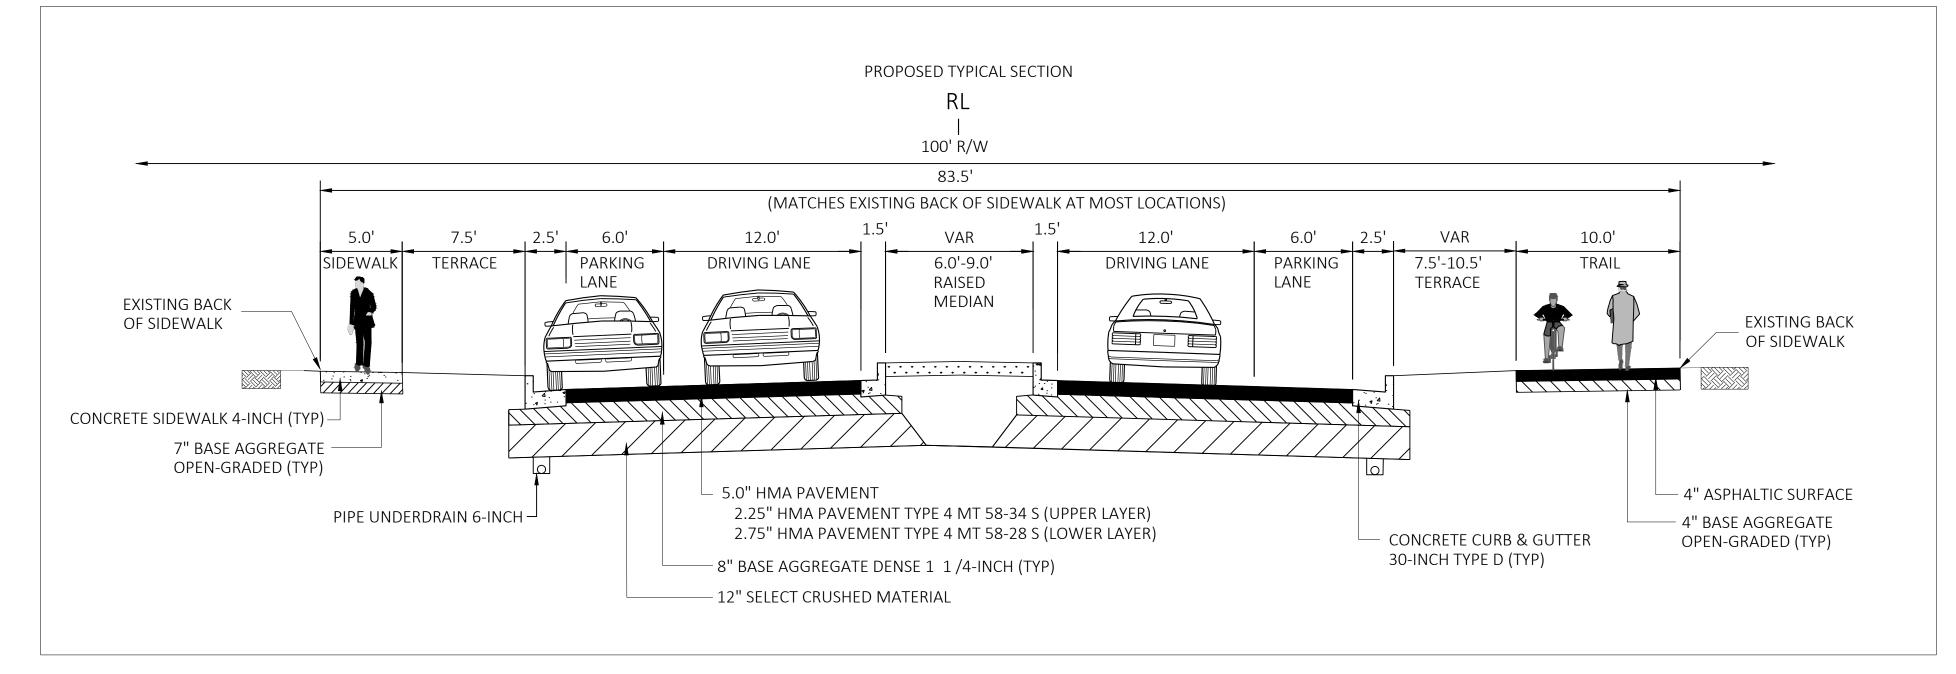

PROPOSED IMPROVEMENTS
EXISTING R/W

PHASE 1 N 21 ST STREET - BELKNAP STREET



SCALE, FEET